


**LEVEL 1 FLOOR PLAN**  
 SCALE 1/8" = 1'-0"

CONSTRUCTION DOCUMENTS FOR  
**KENSINGTON APARTMENTS**  
 2745 SWAMP CABBAGE CT FORT MYERS, FL 33901  
 PARCEL ID : 36-44-24-P3-00700.0070

**PDS ARCHITECTURE INC.**  
 12800 UNIVERSITY DR., SUITE 402  
 FT MYERS, FL 33907  
 PH: 239.437.8090  
 FX: 855.835.2733  
 INFO@PDSinonline.com  
 FL LICENSE # AA26002474


DATE: 11-25-19  
 TITLE: LEVEL 1 FLOOR

REVISIONS	

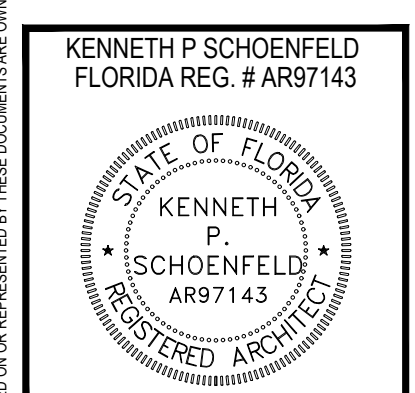

SHEET NO.  
**A1.1**

ALL DESIGN, DESIGN AND PLANS INDICATED ON OR REPRESENTED BY THESE DOCUMENTS ARE OWNED BY AND ARE PROPERTY OF PDS ARCHITECTURE INC. PDS ARCHITECTURE INC. HEREBY EXPRESSLY RESERVES ITS COPYRIGHT AND OTHER PROPERTY RIGHTS IN THESE DOCUMENTS. THESE PLANS AND DRAWINGS ARE NOT TO BE REPRODUCED, CHANGED OR COPIED IN ANY FORM OR MANNER WITHOUT THE WRITTEN PERMISSION AND CONSENT OF PDS ARCHITECTURE INC. YOU ARE NOT TO BE ASSIGNED TO ANY PARTY WITHOUT FIRST OBTAINING THE WRITTEN CONSENT OF PDS ARCHITECTURE INC.

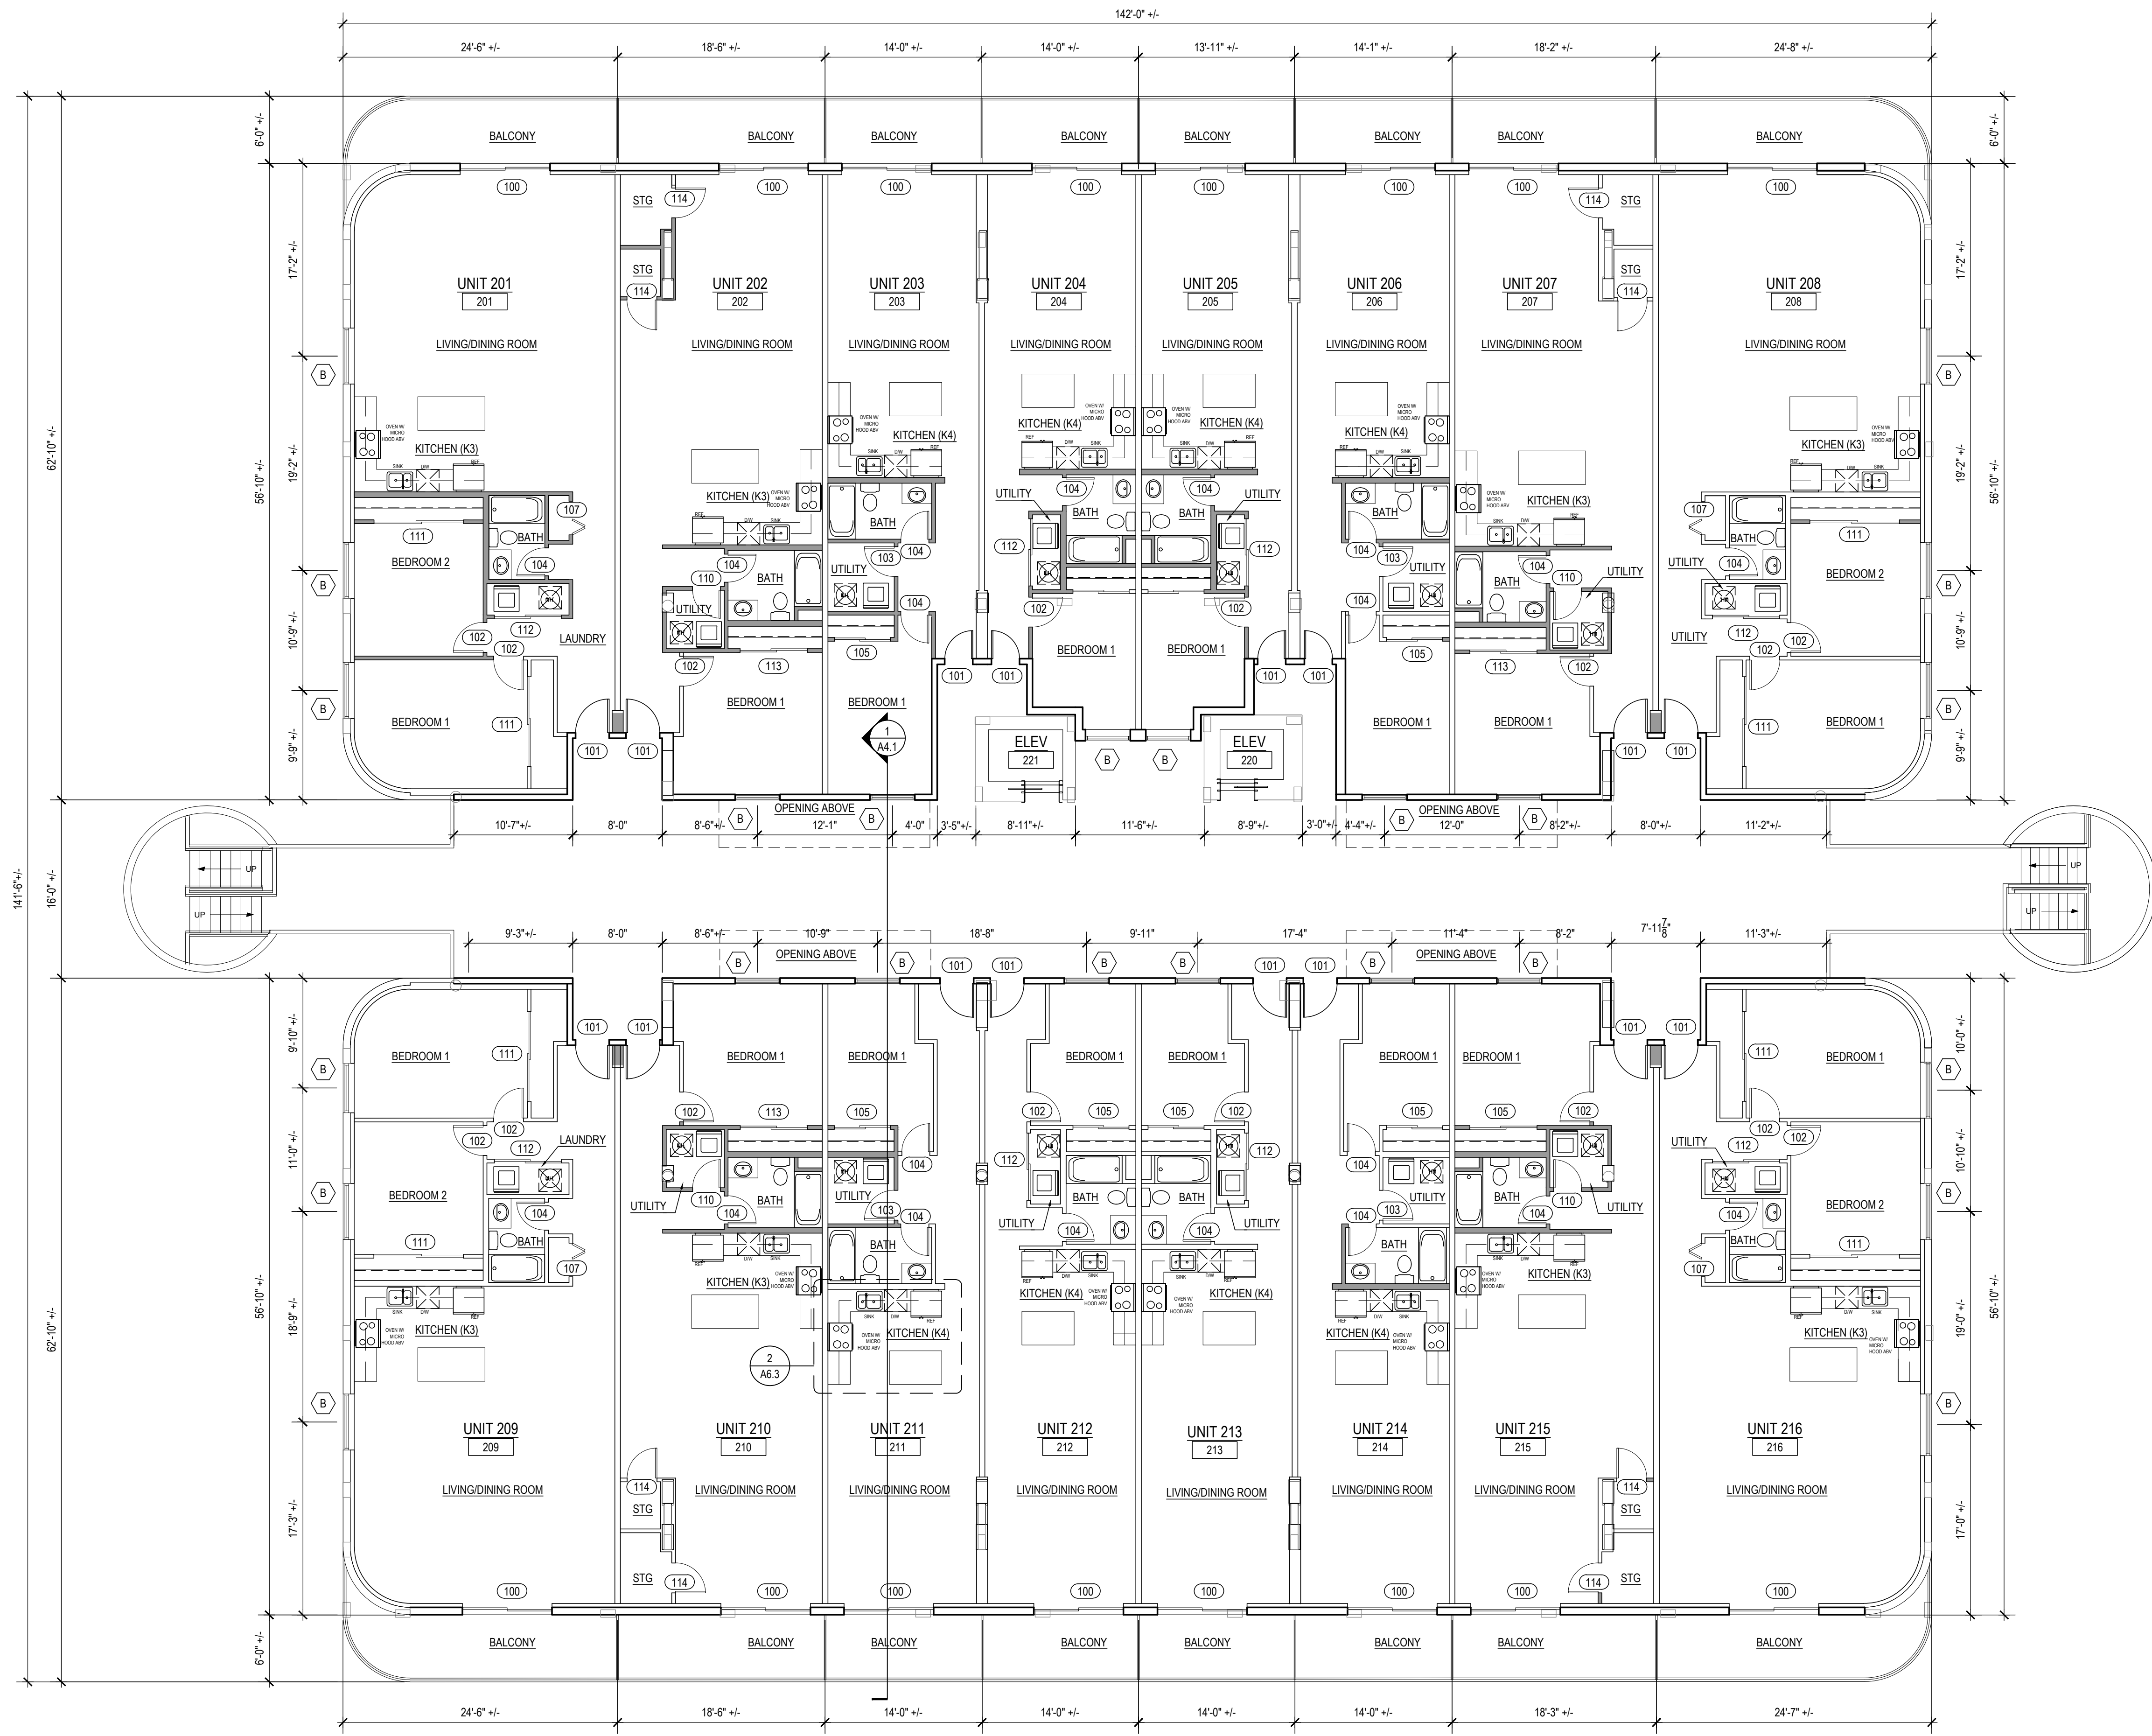

**LEVEL 2 FLOOR PLAN**  
SCALE 1/8" = 1'-0"


CONSTRUCTION DOCUMENTS FOR  
**KENSINGTON APARTMENTS**  
 2745 SWAMP CABBAGE CT FORT MYERS, FL 33901  
 PARCEL ID : 36-44-24-P3-00700.0070

**PDS ARCHITECTURE INC.**  
 12800 UNIVERSITY DR., SUITE 402  
 FT MYERS, FL 33907  
 FL LICENSE # AA26002474

PH: 239.437.8090  
 FX: 855.835.2733  
 INFO@PDSinonline.com


DATE: 11-25-19  
 TITLE: LEVEL 2 FLOOR

REVISIONS	

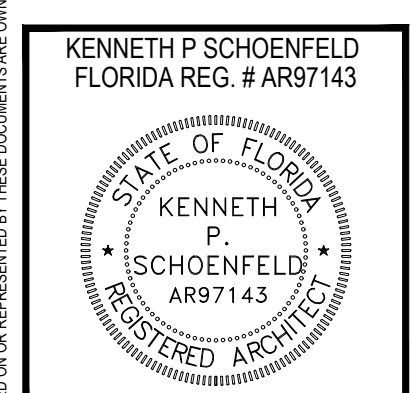

SHEET NO.  
**A2.1**

ALL DESIGN, DESIGN AND PLANS INDICATED ON OR REPRESENTED BY THESE DOCUMENTS ARE OWNED BY AND ARE PROPERTY OF PDS ARCHITECTURE, INC. PDS ARCHITECTURE, INC. HEREBY EXPRESSLY RESERVES ITS COPYRIGHT AND OTHER PROPERTY RIGHTS IN THESE DOCUMENTS. THESE PLANS AND DRAWINGS ARE NOT TO BE REPRODUCED, CHANGED OR COPIED IN ANY FORM OR MANNER WITHOUT THE WRITTEN PERMISSION AND CONSENT OF PDS ARCHITECTURE, INC. YOU ARE NOT TO BE ASSIGNED TO ANY PARTY WITHOUT FIRST OBTAINING THE WRITTEN CONSENT OF PDS ARCHITECTURE, INC.

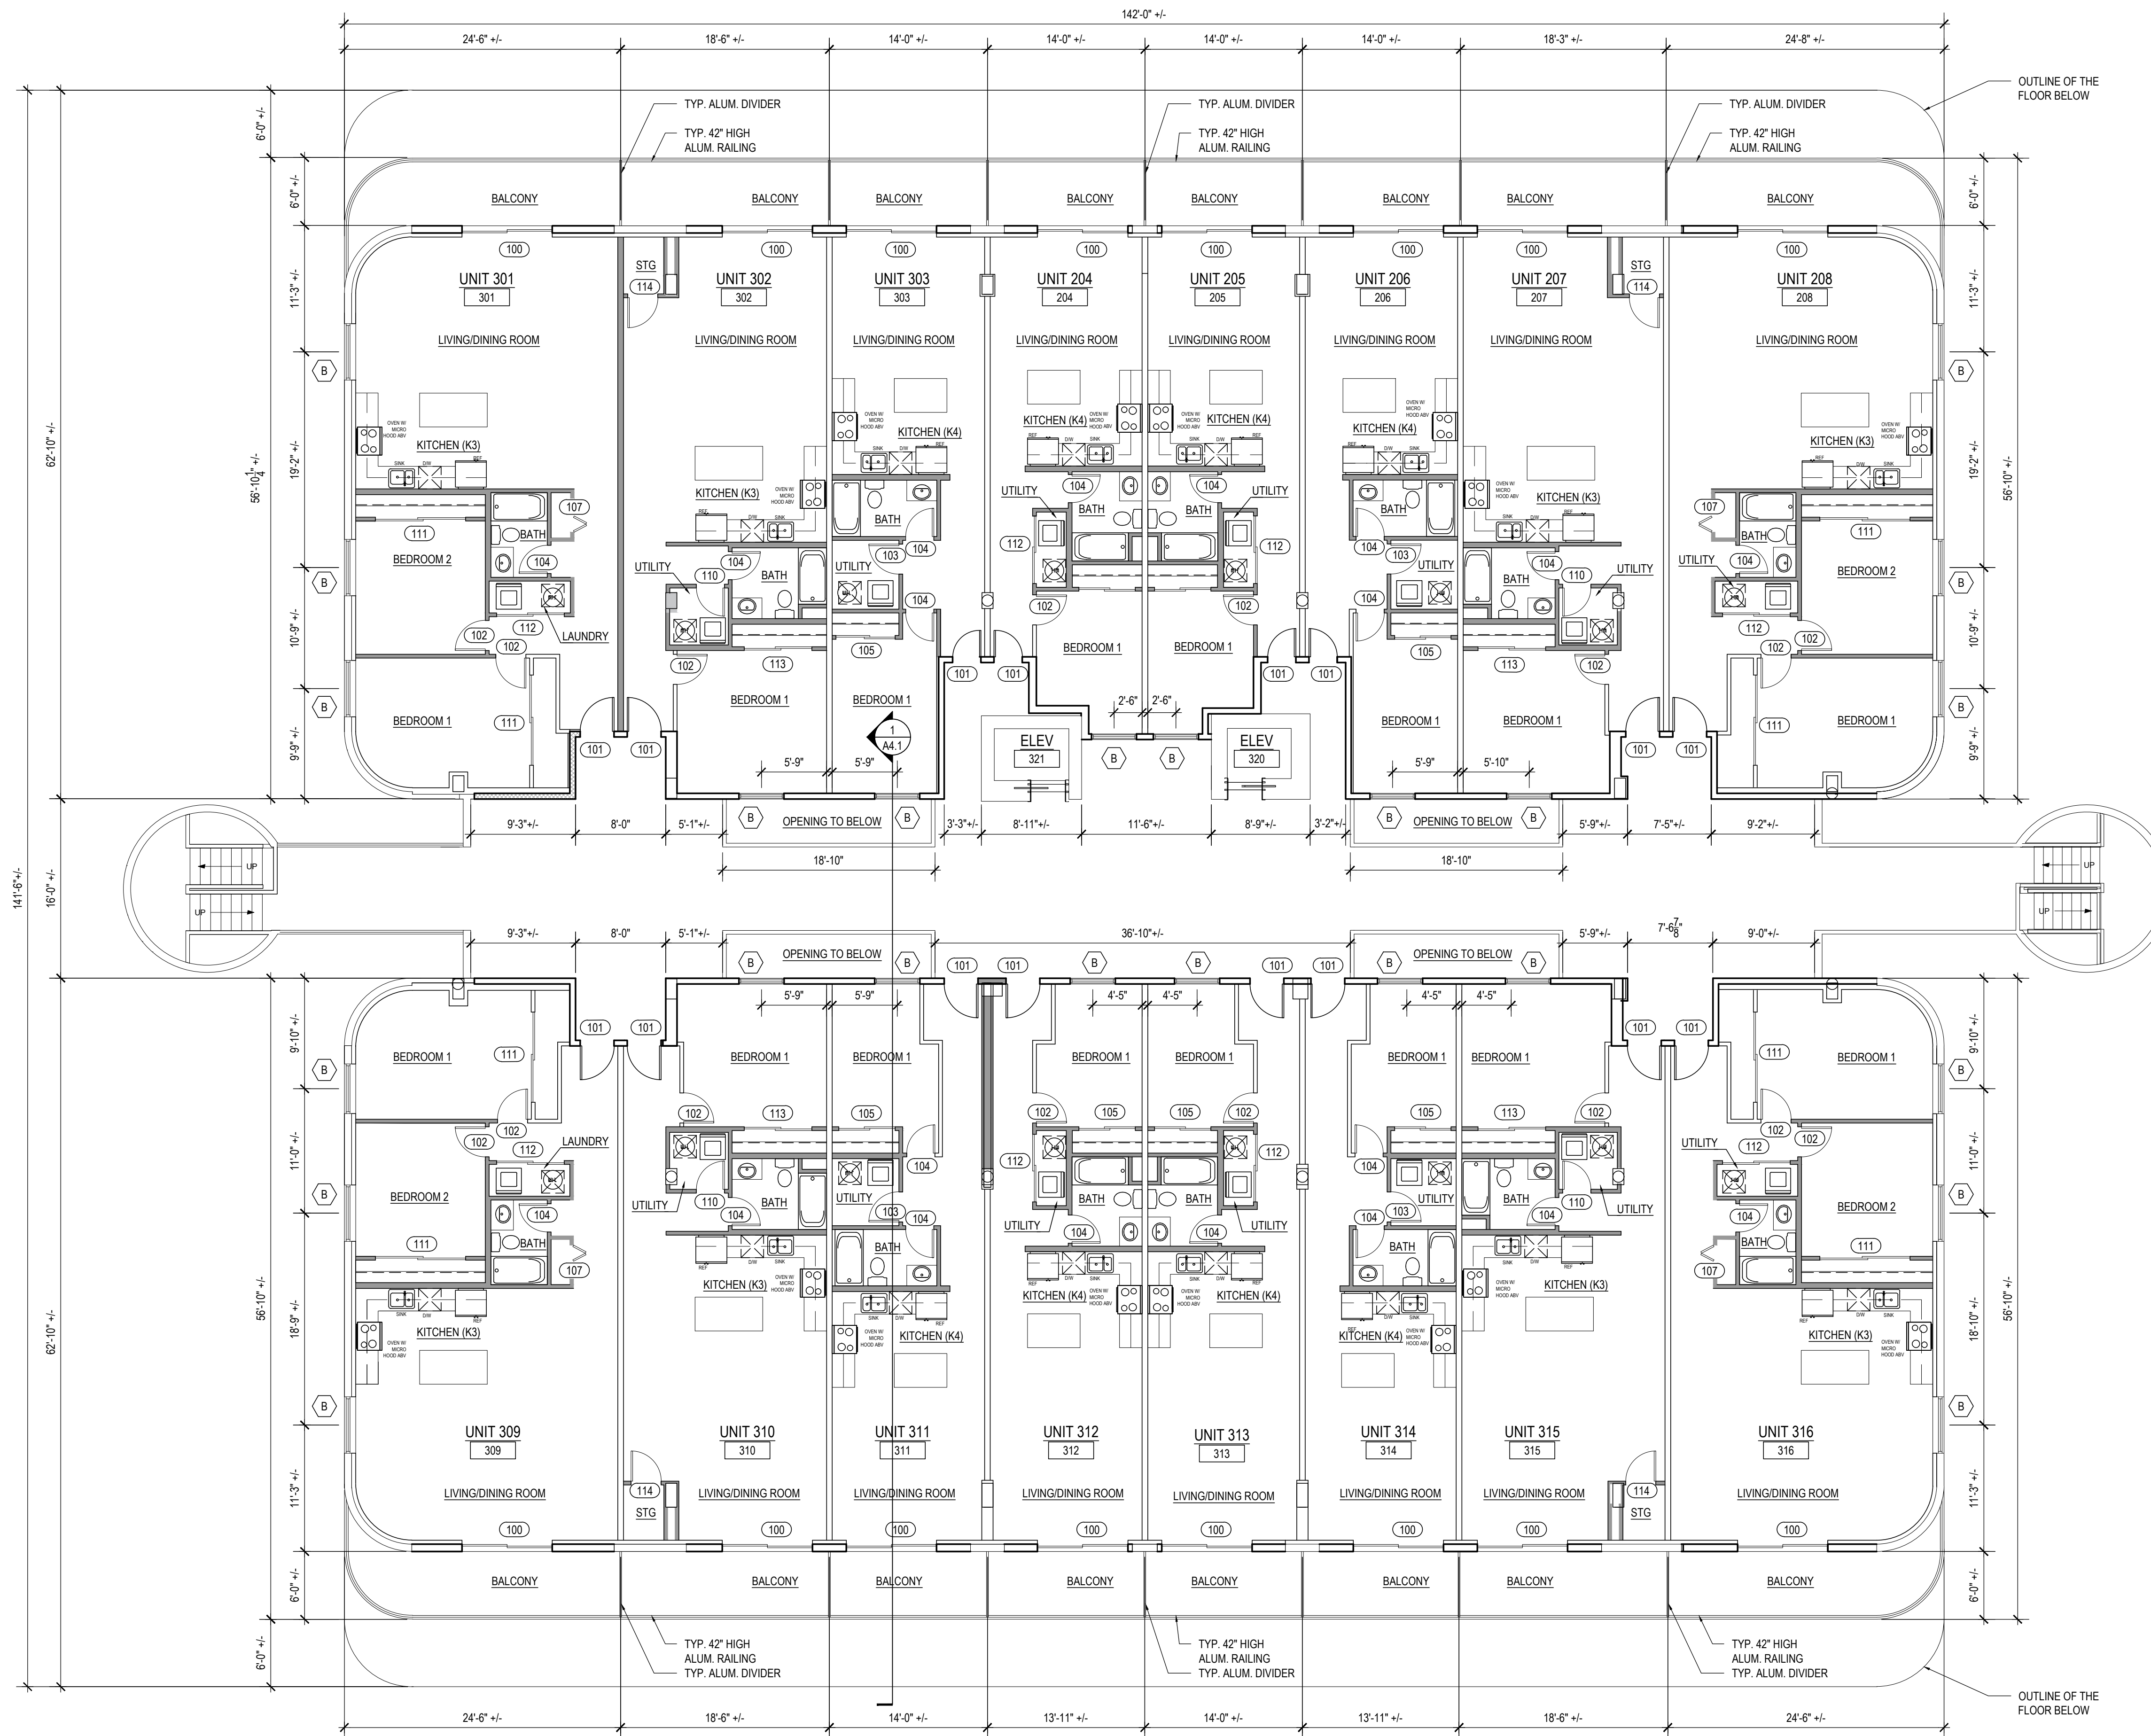

**LEVEL 3 FLOOR PLAN**  
SCALE 1/8" = 1'-0"


CONSTRUCTION DOCUMENTS FOR  
**KENSINGTON APARTMENTS**  
2745 SWAMP CABBAGE CT FORT MYERS, FL 33901  
PARCEL ID : 36-44-24-P3-00700.0070

**PDS ARCHITECTURE INC.**  
12800 UNIVERSITY DR., SUITE 402  
FT MYERS, FL 33907  
FL LICENSE # AA26002474  
PH: 239.437.8090  
FX: 855.835.2733  
INFO@PDSinonline.com



DATE: 11-25-19  
TITLE: LEVEL 3 FL

REVISIONS	

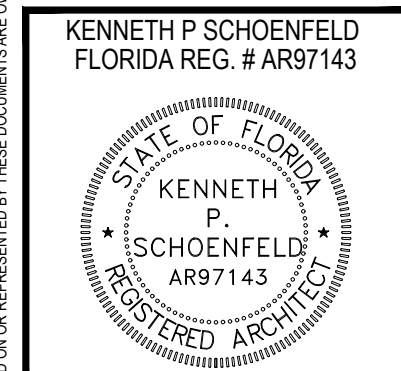

SHEET NO.  
**A3.1**

ALL DESIGN, DESIGN AND PLANS INDICATED ON OR REPRESENTED BY THESE DOCUMENTS ARE THE PROPERTY OF PDS ARCHITECTURE, INC. PDS ARCHITECTURE, INC. HEREBY EXPRESSLY RESERVES ITS COPYRIGHT AND OTHER PROPERTY RIGHTS IN THESE DOCUMENTS. THESE PLANS AND DRAWINGS ARE NOT TO BE REPRODUCED, COPIED, REPRODUCED, CHANGED OR OTHERWISE USED IN ANY MANNER WITHOUT THE WRITTEN PERMISSION AND CONSENT OF PDS ARCHITECTURE, INC. YOU ARE NOT TO BE ASSIGNED TO ANY PARTY WITHOUT FIRST OBTAINING THE WRITTEN CONSENT OF PDS ARCHITECTURE, INC.

# PDS Architecture Inc.

## Phase I (First Floor)

### 3 bedroom

Rm. 101	1,700 SF
Rm. 104	1,700 SF
Rm. 105	1,707 SF
Rm. 108	1,707 SF

### 2 bedroom

Rm. 102	1,338 SF
Rm. 103	1,338 SF
Rm. 106	1,330 SF
Rm. 107	1,330 SF

## (Second Floor)

### 2 bedroom

Rm. 201, 208, 209, 216	1,352 SF Each (146 SF patio)	Total 1,498 SF Each
------------------------	------------------------------	---------------------

### 1 bedroom

Rm. 202, 207, 210, 215	1,033 SF Each ( 112 SF patio)	Total 1,145 SF Each
Rm. 203, 206	748 SF Each ( 84 SF patio)	Total 832 SF Each
Rm. 204, 205	683 SF Each ( 84 SF patio)	Total 767 SF Each
Rm. 212, 213	792 SF Each ( 84 SF patio)	Total 876 SF Each
Rm. 211, 214	797 SF Each ( 84 SF patio)	Total 881 SF Each

## (Third Floor)

### 2 bedroom

Rm. 301, 308, 309, 316	1,208 SF Each (146 SF patio)	Total 1,354 SF Each
------------------------	------------------------------	---------------------

### 1 bedroom

Rm. 302, 307, 310, 315	922 SF Each (112 SF patio)	Total 1,034 SF Each
Rm. 303, 306	664 SF Each ( 84 SF patio)	Total 748 SF Each
Rm. 304, 305	599 SF Each ( 84 SF patio)	Total 683 SF Each
Rm. 312, 313	708 SF Each ( 84 SF patio)	Total 792 SF Each
Rm. 311, 314	713 SF Each ( 84 SF patio)	Total 797 SF Each

